


NOT FOR CONSTRUCTION

NOT FOR CONSTRUCTION - ALL DRAWINGS ARE CONCEPTUAL IN NATURE AND ARE PROVIDED AS A GRAPHIC REPRESENTATION OF POSSIBLE PROGRAMMATIC FLOOR PLANS - NO SURVEY HAS BEEN OBTAINED, NO RESIDENTIAL CODE/ZONING STUDY BEEN COMPLETED, AND NO COMPREHENSIVE FIELD VERIFICATION HAS BEEN COMPLETED OTHER THAN BASIC EXISTING ROOM DIMENSIONS. TENT SHOP DESIGN, LLC TAKES NO RESPONSIBILITY FOR THE USE OF THESE PLANS OTHER THAN FOR REVIEW AND REFERENCE BY THE RESIDENCE OWNER. DESIGNER ASSUMED THAT ADDITIONAL/MODIFIED BEAMS, COLUMNS, FOOTINGS, AND FOUNDATION WILL BE REQUIRED. ALL MODIFICATIONS MUST ACCOUNT FOR EXISTING AND NEW LOADS, INCLUDING SHEAR. DRAWINGS ARE MARKED 'NOT FOR CONSTRUCTION' AND MUST BE DESIGNED BY A LICENSED STRUCTURAL ENGINEER AND CONSTRUCTED BY A LICENSED CONTRACTOR.

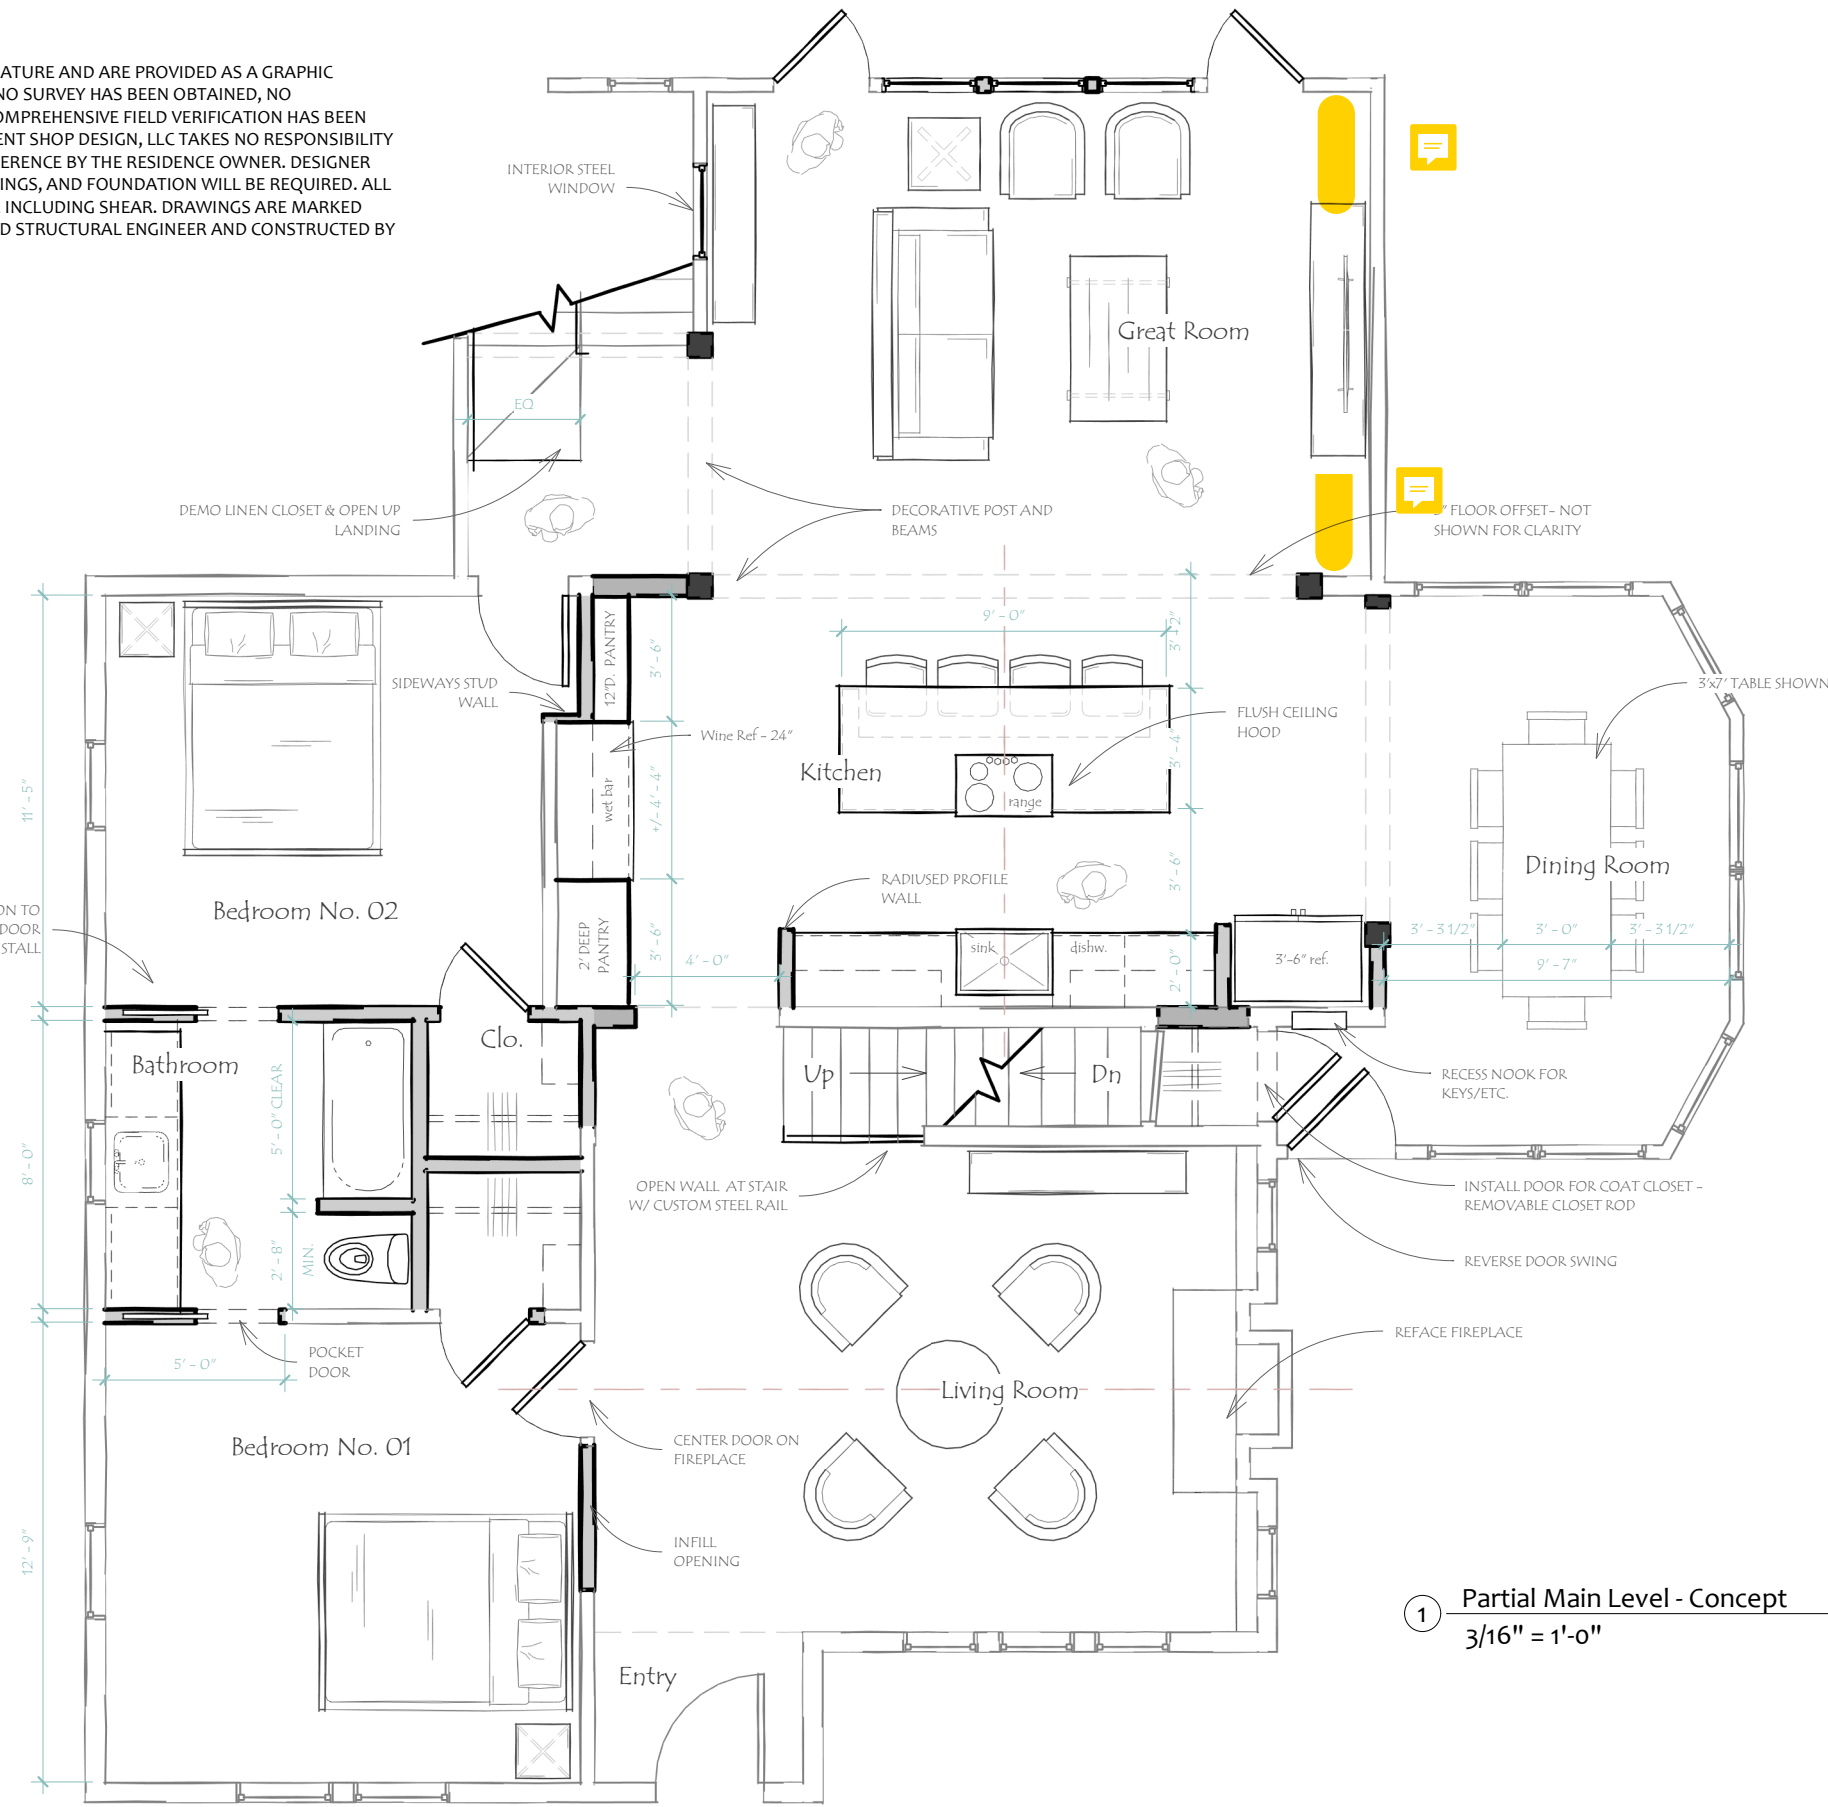

1 Partial Main Level - Concept
3/16" = 1'-0"

Wall Legend

- Existing Wall
- Proposed New Wall
- Proposed Demo Wall

Proposed walls to be demolished or modified have not been shown for clarity. No verification has been made as to which walls are load bearing, connections to other structural components/levels, nor any in-wall utilities

NOT FOR CONSTRUCTION